


PLAN DU R.D.C.
ÉCHELLE: 1/8"=1'-0"



LUSSIER
ARCHITECTE inc.

BROSSARD
3820, rue Isabelle, Local E
Brossard (Qc) J4Y 2R3
T 450.263.8306 F 1.866.267.9520
ylussier@lussierarchitecte.com lussierarchitecte.com

COWANSVILLE
127, rue Principale, suite 103
Cowansville, Qc, J2K 1J3

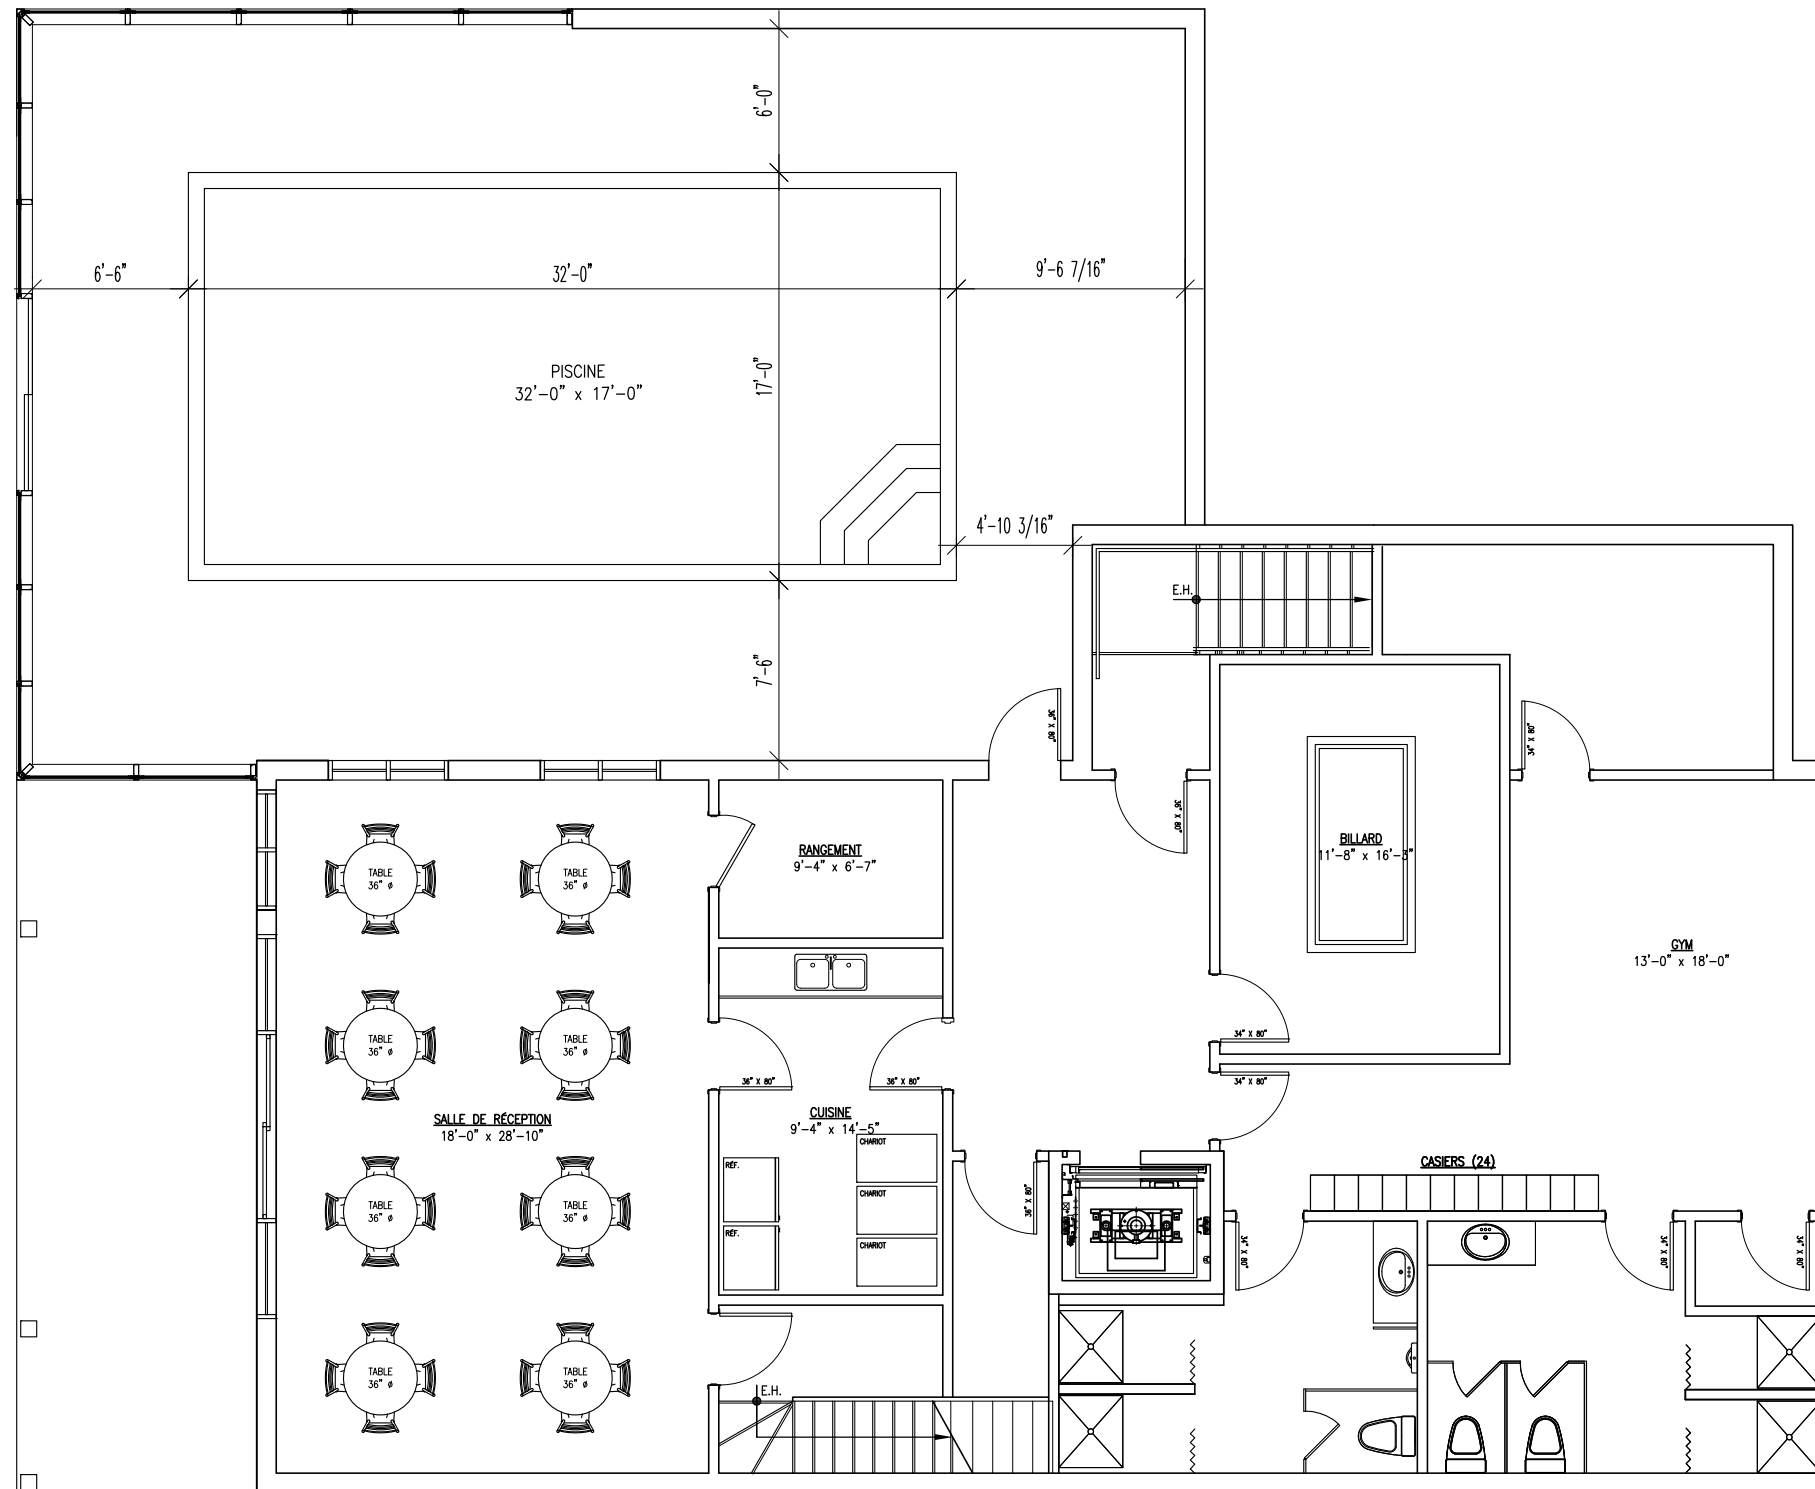

PLAN DU REZ-DE-JARDIN
ÉCHELLE: 1/8"=1'-0"



LUSSIER
ARCHITECTE inc.

BROSSARD
3820, rue Isabelle, Local E
Brossard (Qc) J4Y 2R3
T 450.263.8306 F 1.866.267.9520
ylussier@lussierarchitecte.com lussierarchitecte.com

COWANSVILLE
127, rue Principale, suite 103
Cowansville, Qc, J2K 1J3



ÉLÉVATION AVANT
ÉCHELLE: 3/16"=1'-0"



LUSSIER
ARCHITECTE inc

BROSSARD
3820, rue Isabelle, Local E
Brossard (Qc) J4Y 2R3
T 450.283.8306 F 1.866.267.9520
ylussier@lussierarchitecte.com lussierarchitecte.com

COWANSVILLE
127, rue Principale, suite 103
Cowansville, Qc, J2K 1J3




ÉLÉVATION DROITE
ÉCHELLE: 3/16=1'-0"



LUSSIER
ARCHITECTE inc

BROSSARD
3820, rue Isabelle, Local E
Brossard (Qc) J4Y 2R3
T 450.283.8306 F 1.866.267.9520
ylussier@lussierarchitecte.com lussierarchitecte.com

COWANSVILLE
127, rue Principale, suite 103
Cowansville, Qc, J2K 1J3

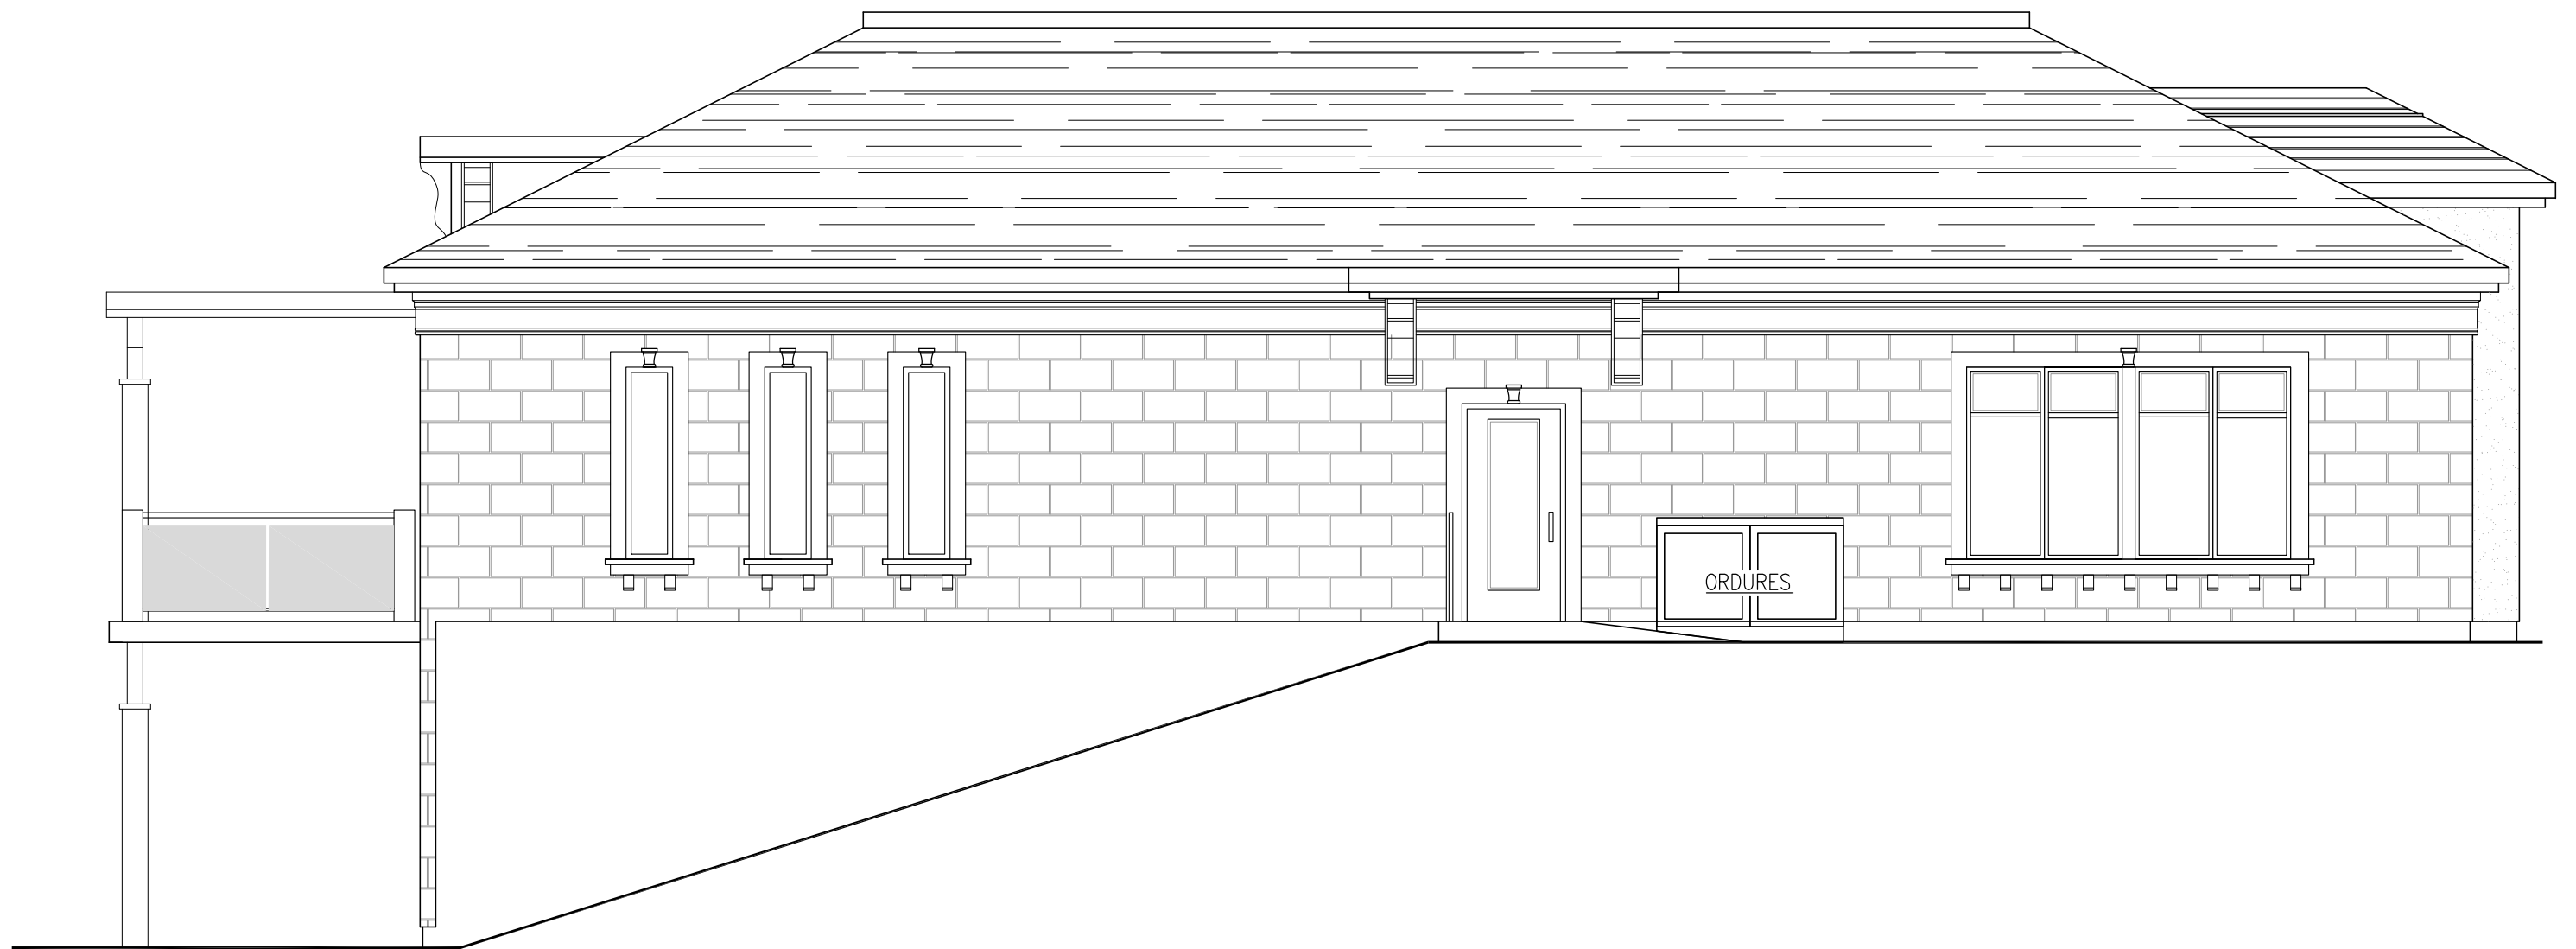

ÉLÉVATION GAUCHE
ÉCHELLE: 3/16"=1'-0"



LUSSIER
ARCHITECTE INC.

BROSSARD
3820, rue Isabelle, Local E
Brossard (Qc) J4Y 2R3
T 450.263.8306 F 1.866.267.9520
ylussier@lussierarchitecte.com lussierarchitecte.com

COWANSVILLE
127, rue Principale, suite 103
Cowansville, Qc, J2K 1J3



ÉLEVATION ARRIÈRE
ÉCHELLE: 3/16"=1'-0"



LUSSIER
ARCHITECTE INC.

BROSSARD
3820, rue Isabelle, Local E
Brossard (Qc) J4Y 2R3
T 450.263.8306 F 1.866.267.9520
ylussier@lussierarchitecte.com lussierarchitecte.com

COWANSVILLE
127, rue Principale, suite 103
Cowansville, Qc, J2K 1J3